


ANNEXE A-30
LE-13 Indice 0

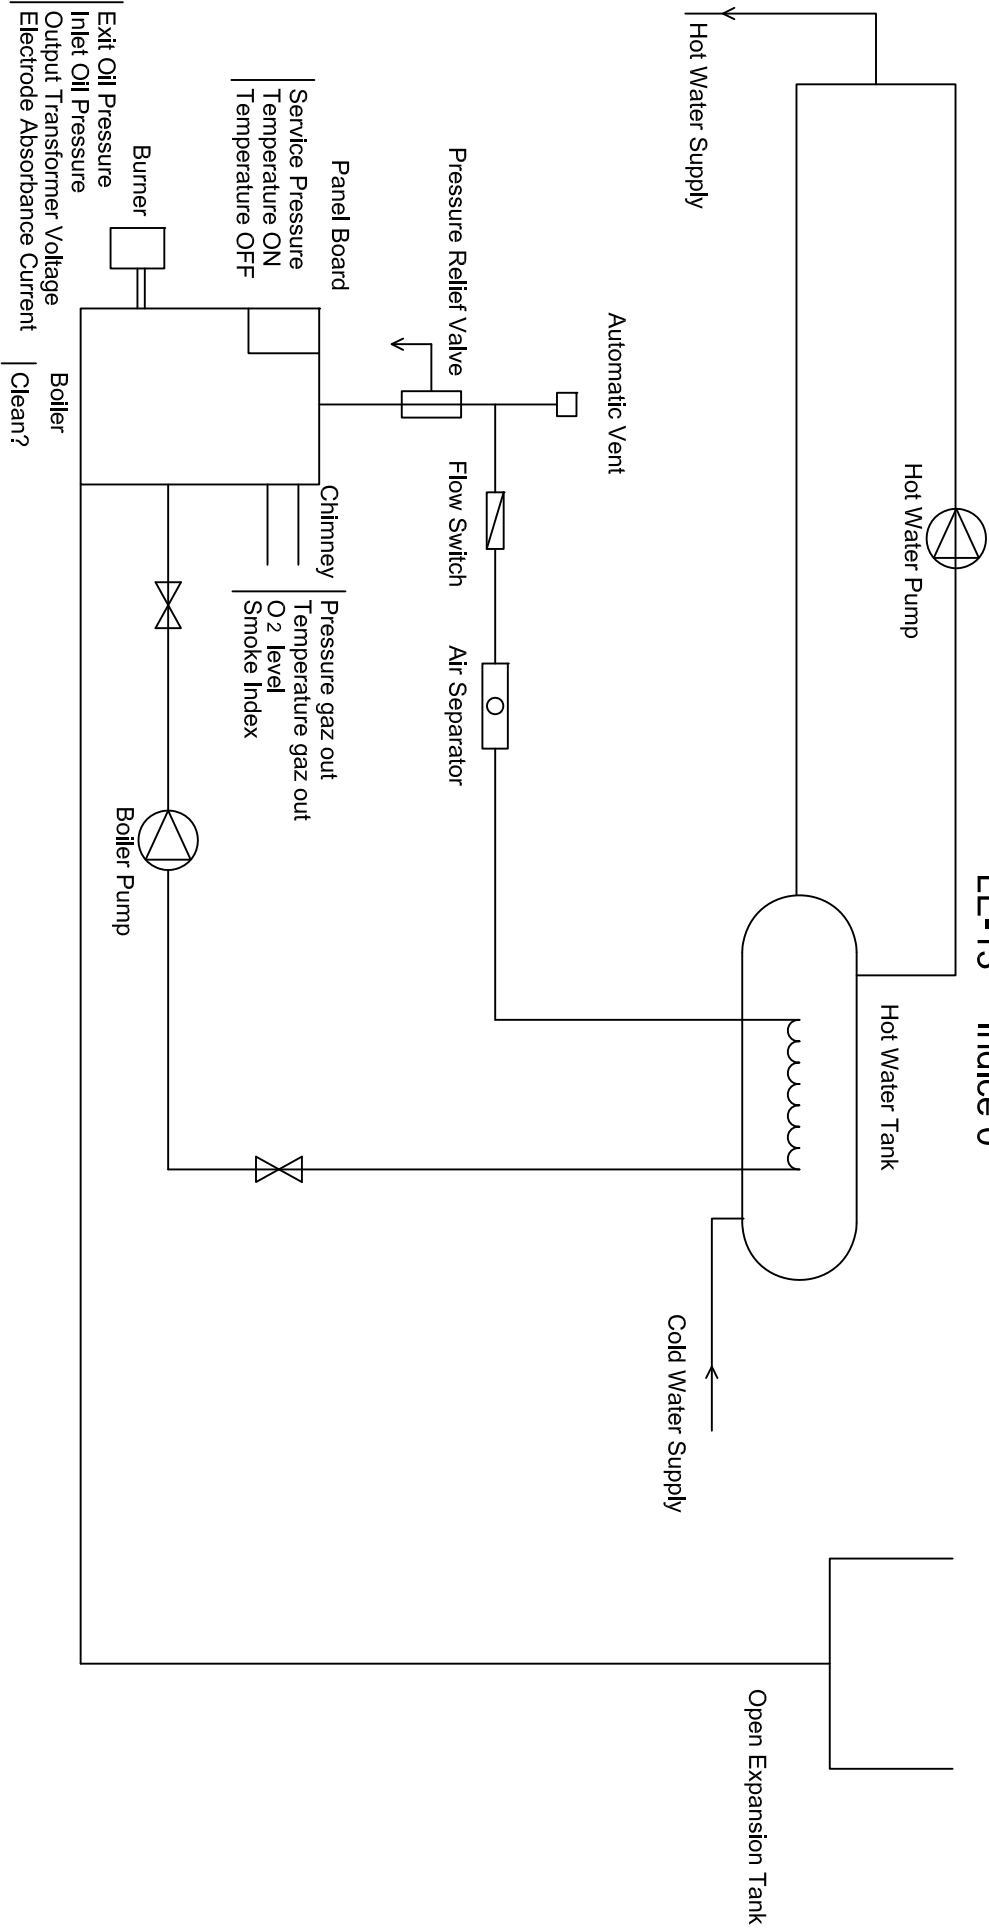

Schematic Diagram
Typical heating equipment installation

Scale : none

Observations: